


INTERIOR SIGN SCHEDULE - GROUND FLOOR - PARTS A & B

[illegible]

INTERIOR SIGN SCHEDULE - LOWER FLOOR

RM. NO.	DR. NO.	TYPE	ROOM TEXT PER DRAWINGS	SIGN TEXT	REMARKS
L121	67	---	SPRINKLER ROOM	SPRINKLER ROOM L121	
L119	68	---	OFFICE	OFFICE L119	
L123	69	---	STORAGE	L123	
L116	70	---	MEN'S RESTROOM	MEN 116	
L115	71	---	WOMEN'S RESTROOM	WOMEN L115	
L117	72	---	JANITOR'S CLOSET	JANITOR'S CLOSET L117	
L114	73	---	EVENT STORAGE	EVENT STORAGE L114	
L112	74	---	STORAGE	STORAGE L112	
L112	75	---	STORAGE	STORAGE L112	
L113	76	---	OFFICE	OFFICE L113	
L105A	77	---	ELEVATOR ROOM	ELEVATOR ROOM L105A	
L105	78	---	MECHANICAL ROOM	MECHANICAL ROOM L105	
L106	79	---	ELECTRICAL ROOM	ELECTRICAL ROOM L106	
L103	81	---	TOILET ROOM	RESTROOM L103	
L102	82	---	TOILET ROOM	RESTROOM L102	
L101	83	---	CONFERENCE ROOM	CONFERENCE ROOM L101	
L104	84	---	EVENT STORAGE I	EVENT STORAGE L104	
L101	85	---	CONFERENCE ROOM	CONFERENCE ROOM L101	
L124	86	---	STORAGE	STORAGE L124	
L109	87	---	EMERGENCY COMM.	EMERGENCY COMM. L109	
L107	88	---	OFFICE	OFFICE L107	
L110	89	---	OFFICE	OFFICE L110	
L110A	90	---	OFFICE	OFFICE L110	
L110	91	---	OFFICE	OFFICE L110	
---	92	---	CORRIDOR N	---	
L100	93	---	AREA OF REFUGE	AREA OF REFUGE L100	
---	---	---	AREA OF REFUGE	---	
L125	95	---	OFFICE	OFFICE L125	
L111	102	---	LIBRARY TRAINING ROOM	LIBRARY TRAINING ROOM L111	
L105	103	---	ELECTRICAL ROOM	ELECTRICAL ROOM L105	

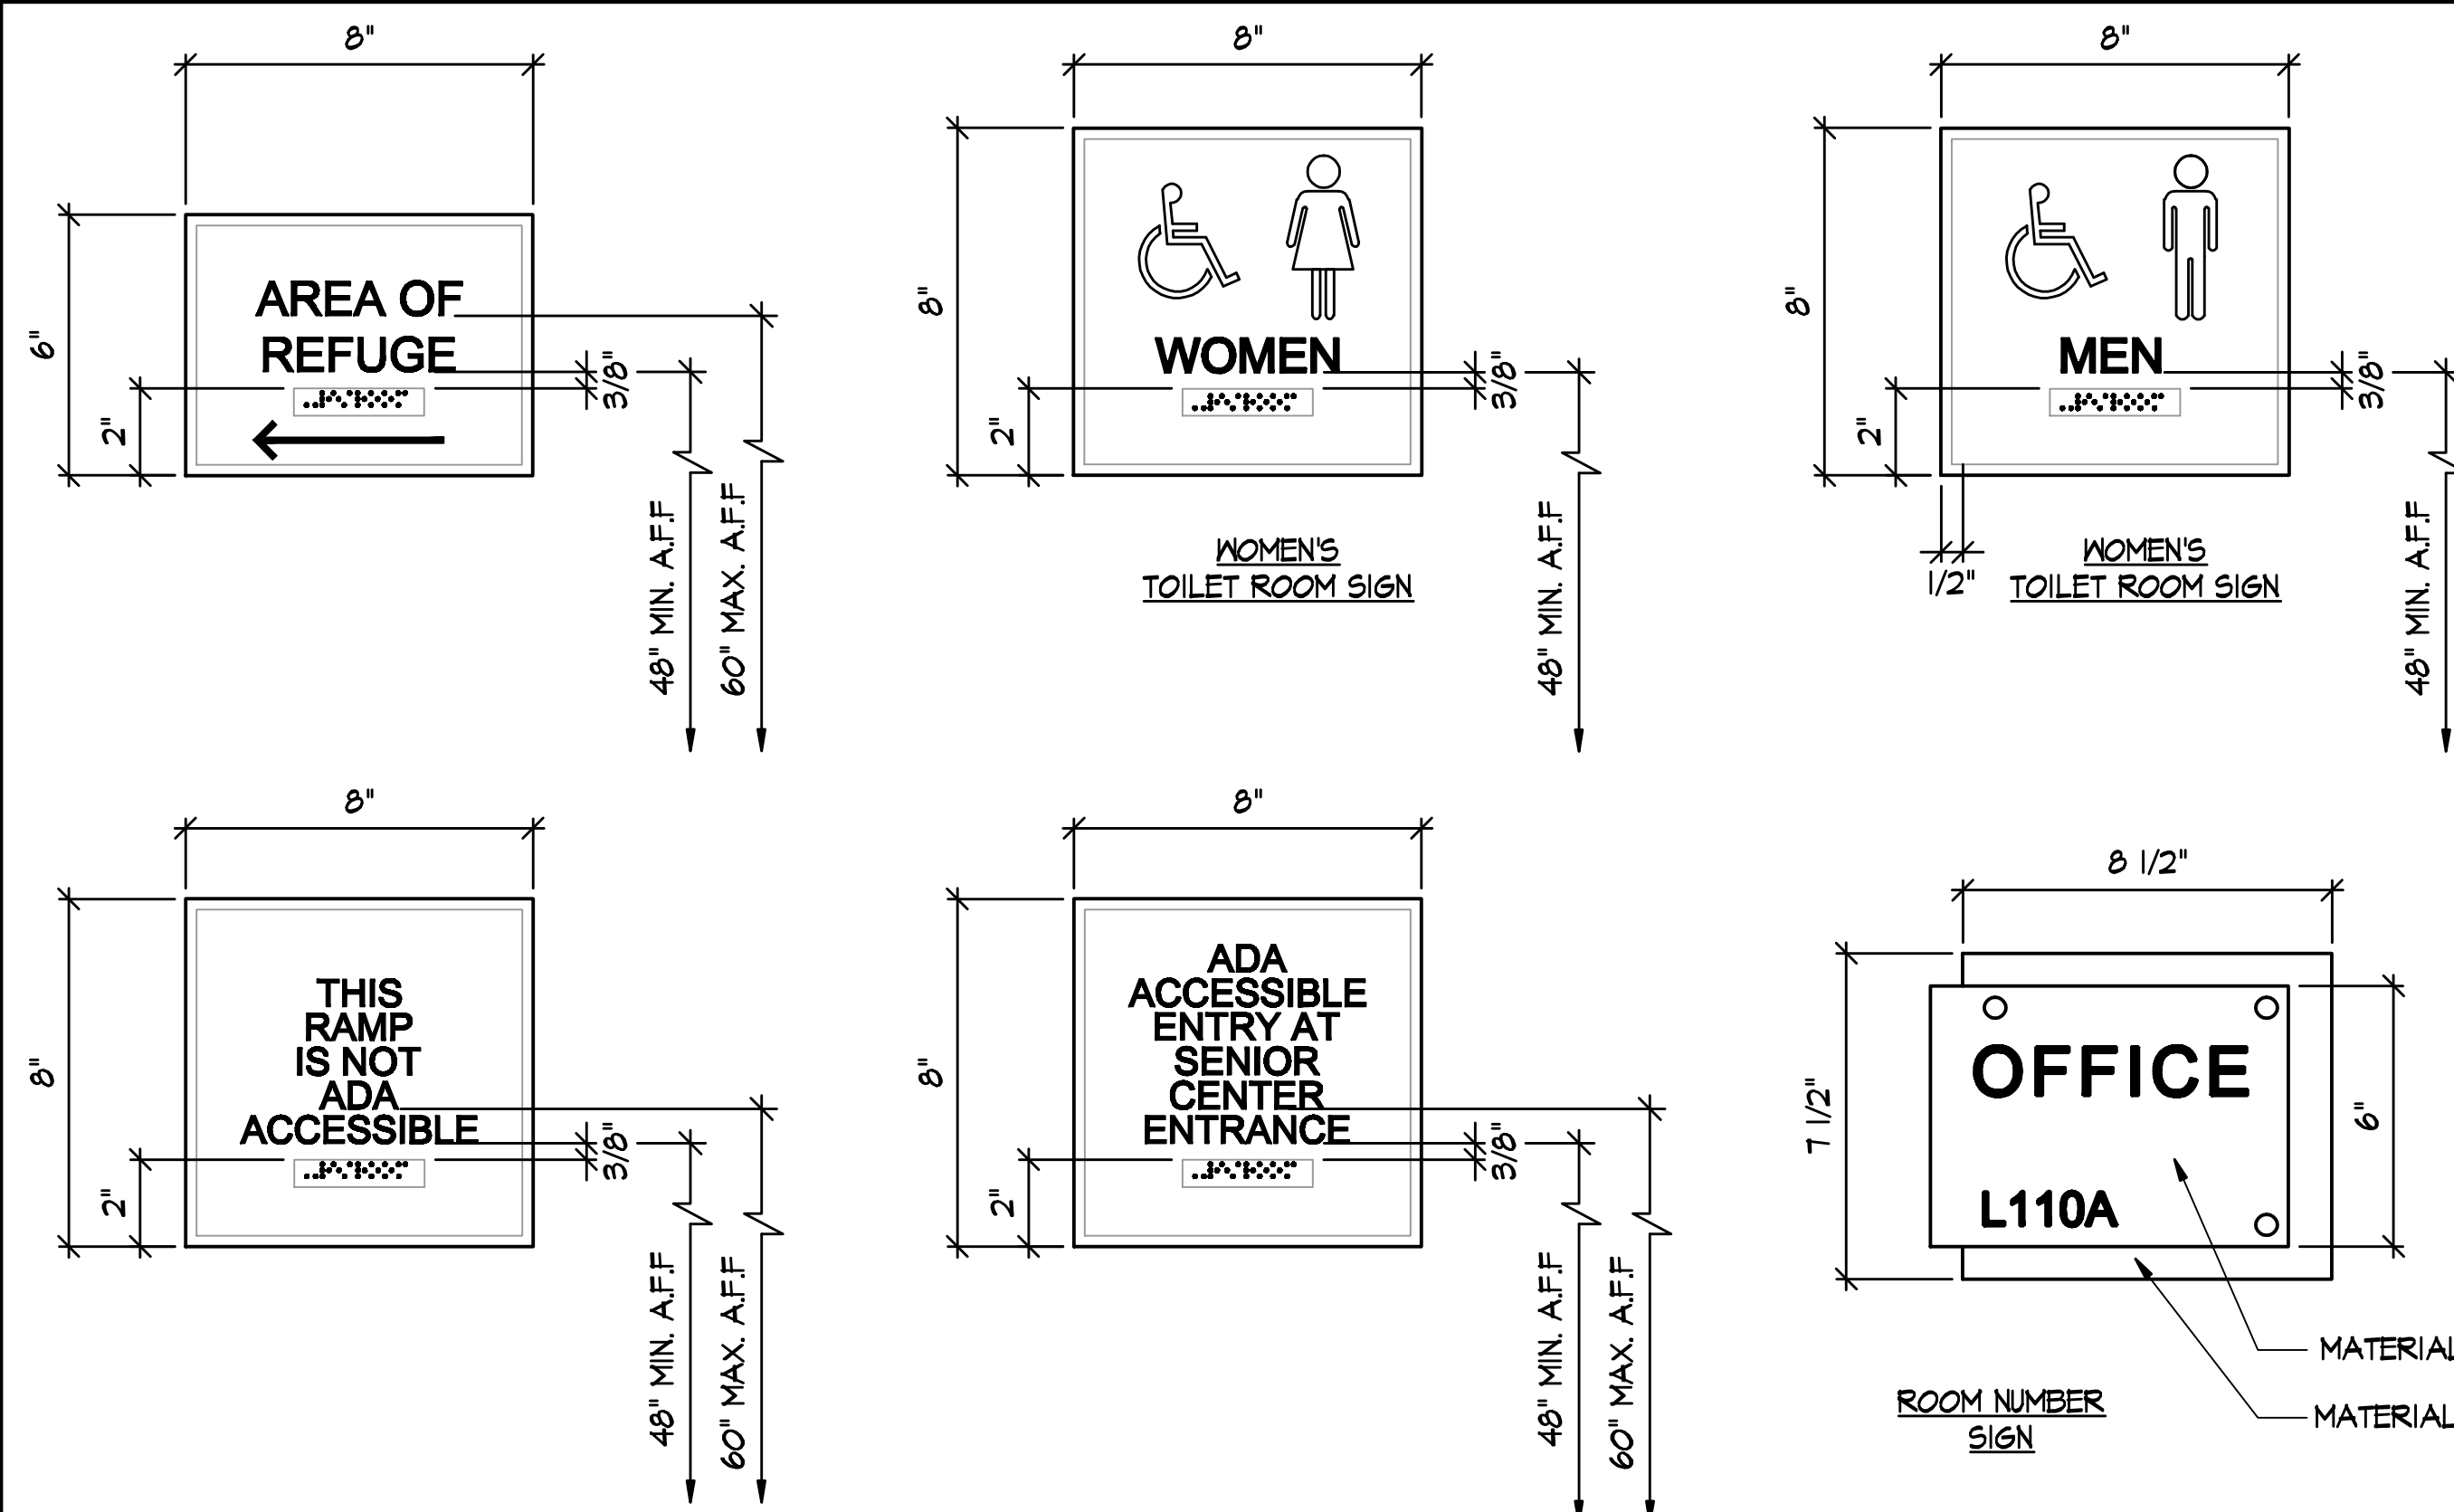

INTERIOR SIGN DETAILS

NOTE:

1. SIGN BASIS OF DESIGN PRODUCT:
ASI-MODULEX TERRA ADA-READY SIGN SYSTEM.
2. BRAILLE SYMBOLS INDICATED ARE FOR
ILLUSTRATION PURPOSES ONLY.
3. FINAL SIGN SIZE TO BE BASED ON
MANUFACTURER/PRODUCT PROVIDED.

[illegible]

Prj. Arch. PECK PECK AND ASSOC	
Prj. Eng.	
Drawn AP/RV/SF	Scale AS NOTED
Checked DKP/GPP	Issued 08-24-09
App.	

Project Title:
NORTH STREET BUILDING RENOVATION
102 NORTH STREET LEESBURG, VIRGINIA
BID SUBMITTAL
County Building No.: 6277

Project Management By:



PECK • PECK & ASSOCIATES, INC.
 architecture planning
 graphics Interiors

2050 OLD BRIDGE ROAD, WOODBRIDGE, VA 22192
 (703) 600-3121 FAX (703) 600-1768

Sheet Contents:

INTERIOR
SIGN SCHEDULE

Drawing No.: A-85